


SHANGHAI SUPERHOUSE BUILDING MATERIAL CO., LTD.
SPA 100 ALUMINUM AWNING WINDOW SYSTEM - L.M.I.

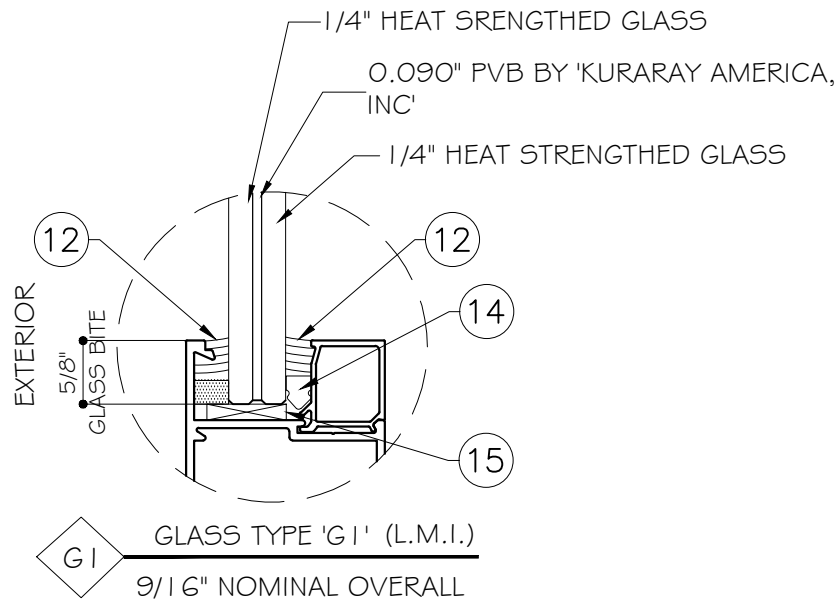

GENERAL NOTES:

- THIS PRODUCT HAS BEEN DESIGNED AND TESTED TO COMPLY WITH THE REQUIREMENTS OF THE 6TH EDITION FLORIDA BUILDING CODE (2017) INCLUDING HIGH VELOCITY HURRICANE ZONE (HVHZ).
- WINDOWS RATED FOR LARGE AND SMALL MISSILE IMPACT. LMI SYSTEM TO BE USED FOR INSTALLATIONS UP TO 30 FT OF GRADE. FOR ABOVE 30 FT OF GRADE, SMI TO BE USED. IMPACT SHUTTERS ARE NOT REQUIRED.
- THESE AWNING WINDOW ARE APPROVED FOR AIR AND WATER INFILTRATION.
- ANCHORS SHALL BE AS LISTED, SPACED AS SHOWN ON DETAILS. ANCHORS EMBEDMENT TO BASE MATERIAL SHALL BE BEYOND WALL DRESSING OR STUCCO.
- ANCHORING OR LOADING CONDITIONS NOT SHOWN IN THESE DETAILS ARE NOT PART OF THIS APPROVAL.
- MATERIALS INCLUDING BUT NOT LIMITED TO STEEL/METAL SCREWS THAT COME INTO CONTACT WITH OTHER DISSIMILAR MATERIALS SHALL MEET THE REQUIREMENTS OF THE 6TH EDITION FLORIDA BUILDING CODE (2017) SECTION AS APPLICABLE.
- METAL STRUCTURES NOT SHANGHAI SUPERHOUSE BUILDING MATERIAL TO BE DESIGNED TO SUPPORT THE LOADS IMPOSED BY THIS GLAZING SYSTEM AND TO TRANSFER SUCH LOADS TO THE BUILDING MAIN STRUCTURE.
- ULTIMATE LOAD OBTAINED FROM ASCE 7-10, MULTIPLY BY 0.6 SHALL BE LESS THAN OR EQUAL TO MAX. DESIGN LOAD IN THIS DOCUMENT. THE DESIGN LOADS SHOWN IN THIS DOCUMENT ARE ALLOWABLE DESIGN LOADS.


USE CHARTS AS FOLLOWS.

- STEP 1: DETERMINE DESIGN WIND LOAD REQUIREMENTS BASED ON WIND VELOCITY, BLDG. HEIGHT, WIND ZONE USING APPLICABLE ASCE 7-10 STANDARD OR WIND TUNNEL REPORTS.
- STEP 2: SEE SHEET E1 FOR TYPICAL AWNING WINDOW ELEVATION.
- STEP 3: SEE SHEET D01 FOR ANCHOR OPTIONS. SEE SHEET E1 FOR NUMBER OF ANCHORS REQUIRED.

NOTE:
GLASS COMPLIES WITH ASTM E1300-09
(3 SEC. GUSTS).

ABBREVIATIONS AND SYMBOLS

D.L.O. - DAYLITE OPENING
F.H. - FRAME HEIGHT
F.W. - FRAME WIDTH
W/ - WITH
W/O - WITHOUT
O.C. - ON CENTER

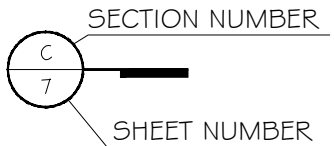

LIMITATIONS OF USE

- A- THIS PRODUCT EVALUATION DOCUMENT (P.E.D.) PREPARED BY THIS ENGINEER IS GENERIC AND DOES NOT PROVIDE INFORMATION FOR A SITE SPECIFIC PROJECT; i.e. WHERE THE SITE CONDITIONS DEVIATE FROM THE P.E.D.
- B- CONTRACTOR TO BE RESPONSIBLE FOR THE SELECTION, PURCHASE AND INSTALLATION OF THIS PRODUCT BASED ON THIS PRODUCT EVALUATION PROVIDED HE/SHE DOES NOT DEVIATE FROM THE CONDITIONS DETAILED ON THIS DOCUMENT.
- C- THIS PRODUCT EVALUATION DOCUMENT WILL BE CONSIDERED INVALID IF ALTERED BY ANY MEANS.
- D- SITE SPECIFIC PROJECTS SHALL BE PREPARED BY A FLORIDA REGISTERED ENGINEER OR ARCHITECT WHICH WILL BECOME THE ENGINEER OF RECORD (E.O.R.) FOR THE PROJECT AND WHO WILL BE RESPONSIBLE FOR THE PROPER USE OF THE P.E.D ENGINEER OF RECORD, ACTING AS A DELEGATED ENGINEER TO THE P.E.D ENGINEER SHALL SUBMIT TO THIS LATTER THE SITE SPECIFIC DRAWINGS FOR REVIEW.
- E- THIS P.E.D. SHALL BEAR THE DATE AND ORIGINAL SEAL AND SIGNATURE OF THE PROFESSIONAL ENGINEER OF RECORD THAT PREPARED IT.

FLORIDA APPROVAL:

FL # 30922

YIPING WANG, P.E.
FLORIDA REGISTRATION
FL #55983
C.A.N. 28677

MCY ENGINEERING, INC.
GLAZING CONSULTANTS
12781 MIRAMAR PARKWAY #301
MIRAMAR, FL 33027 P: 786.360.2786
www.MCYEngineering.com mcy@mcyengineering.com


SPA100 ALUMINUM AWNING WINDOW SYSTEM - L.M.I.
SHANGHAI SUPERHOUSE BUILDING MATERIAL
No.10 Hangfan Road, Pudong District,
Shanghai, China
TEL.86 021-5822 0630

Rev. No.	Date	Drawn By	Description


Drawn Date 12/03/2019 Drawn By

DRAWING NO.
AD19-30

COVER
Sheet No.
1 OF 9

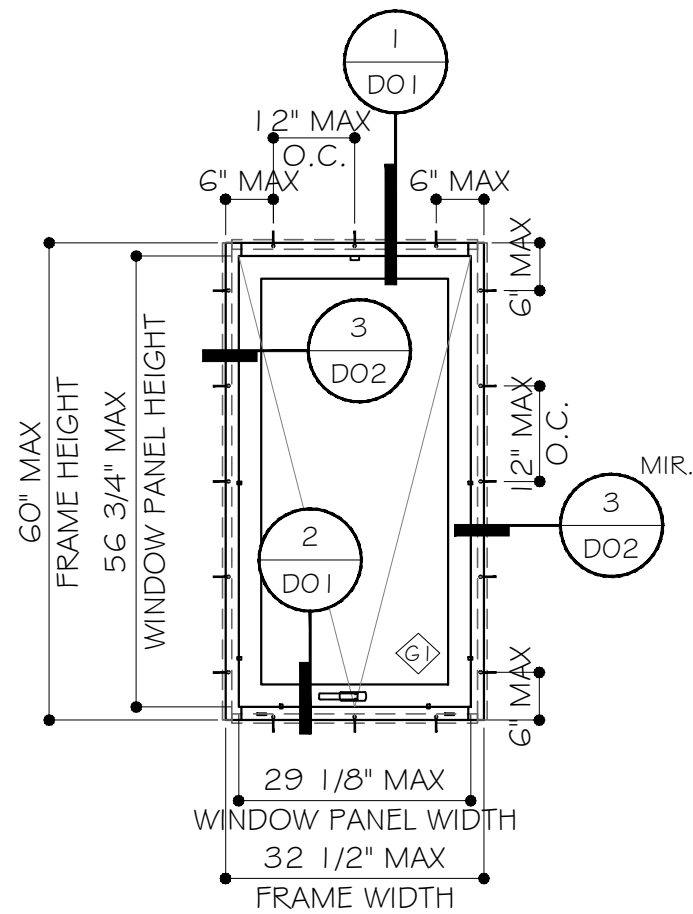



TYPICAL EXTERIOR ELEVATIONS

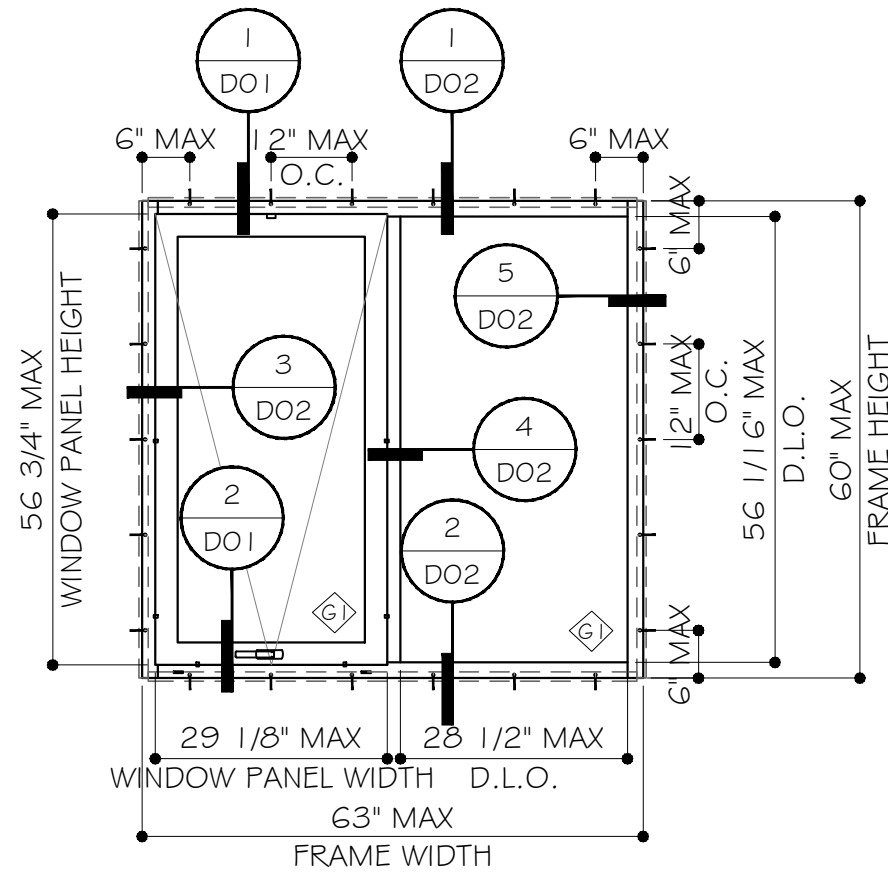

TYPICAL EXTERIOR ELEVATIONS
W/FIXED WINDOW

DESIGN LOADS
(FOR SIZE SHOWN ABOVE OR SMALLER AS PERMITTED BY FBC)
+55 PSF -55 PSF

SEE HARDWARE ON SHEET 'HW'

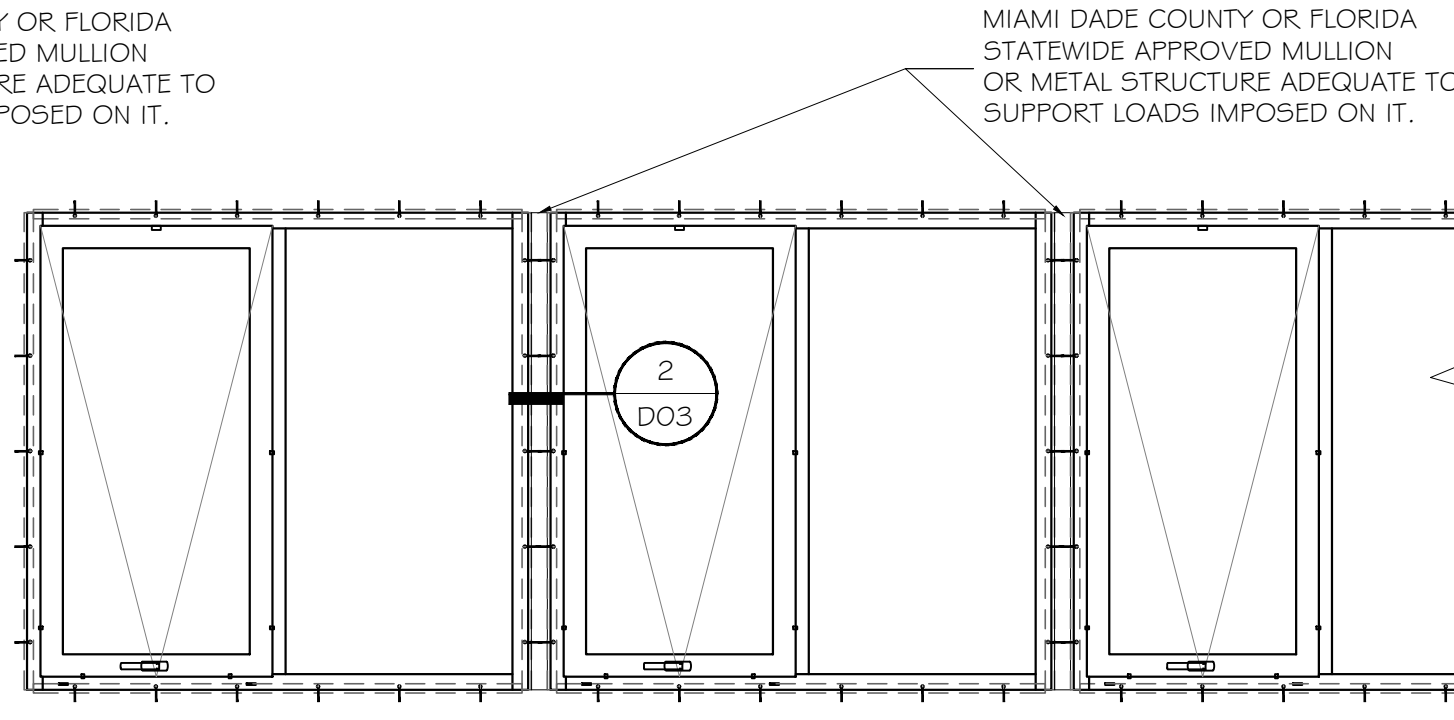
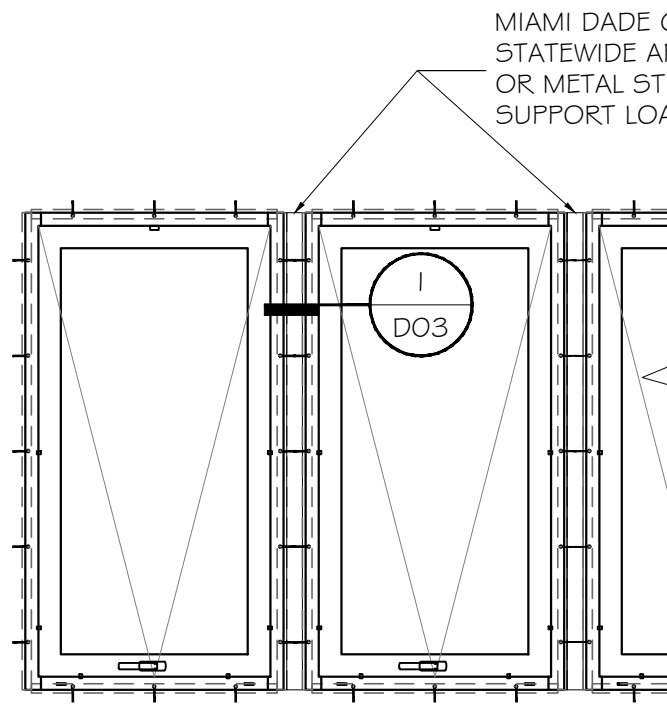


FLORIDA APPROVAL:
FL # 30922

YIPING WANG, P.E.
FLORIDA REGISTRATION
FL #55983
C.A.N. 28677

Rev. No.	Date	Drawn By	Description
1	12/03/2019		
DRAWING NO. AD19-30			
E1			
Sheet No. 2 OF 9			

EXTERIOR

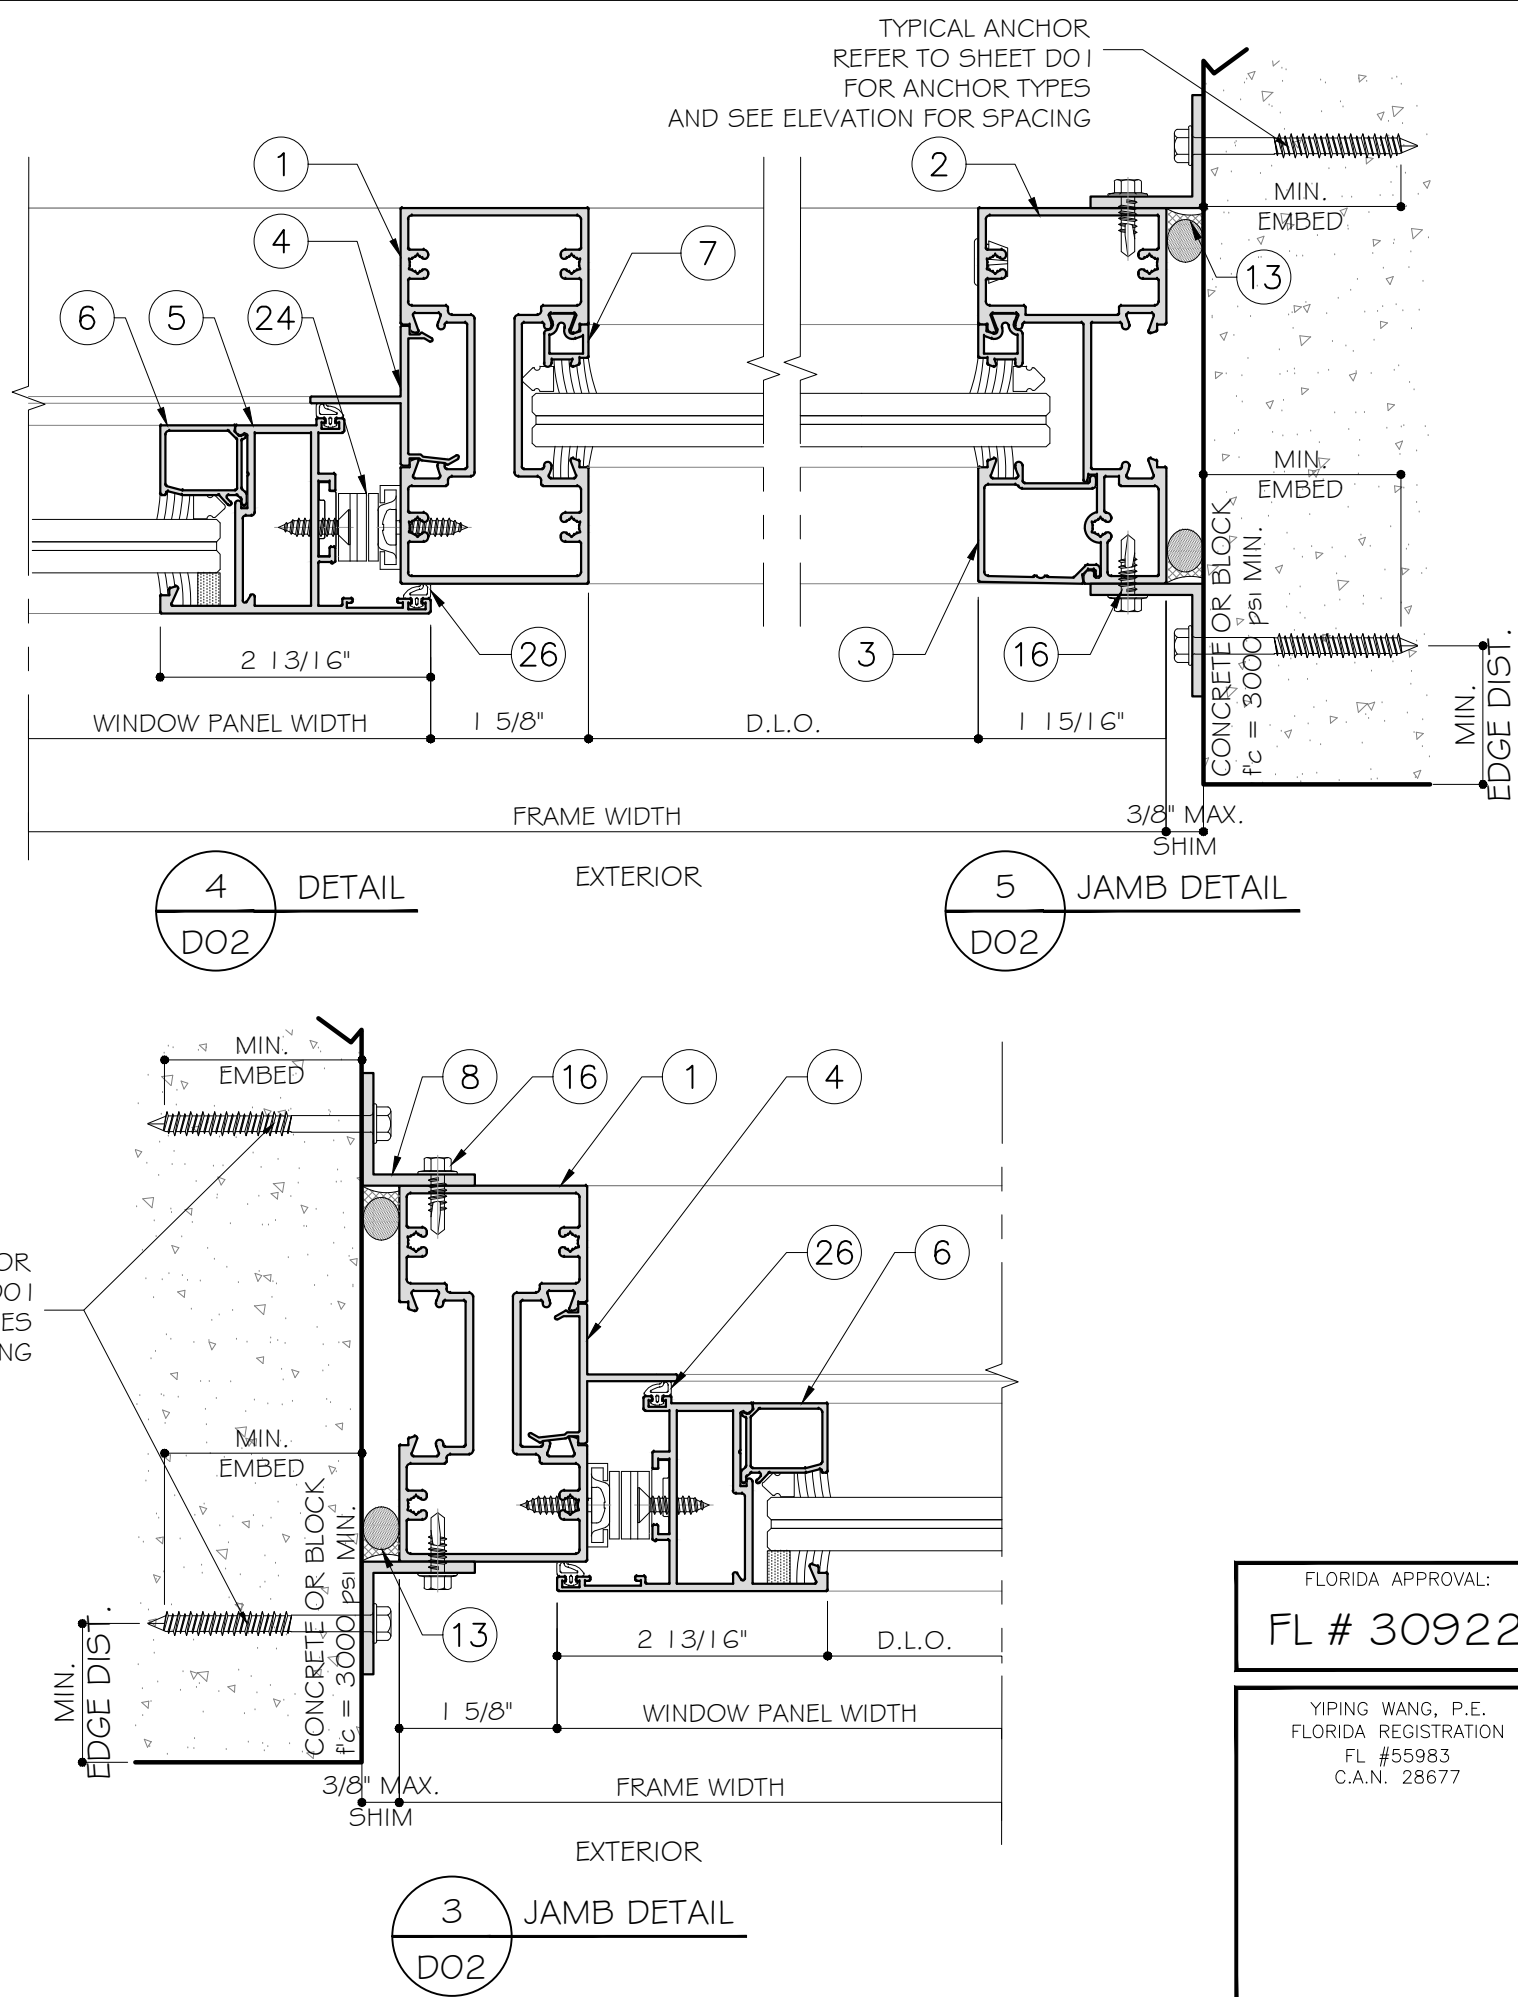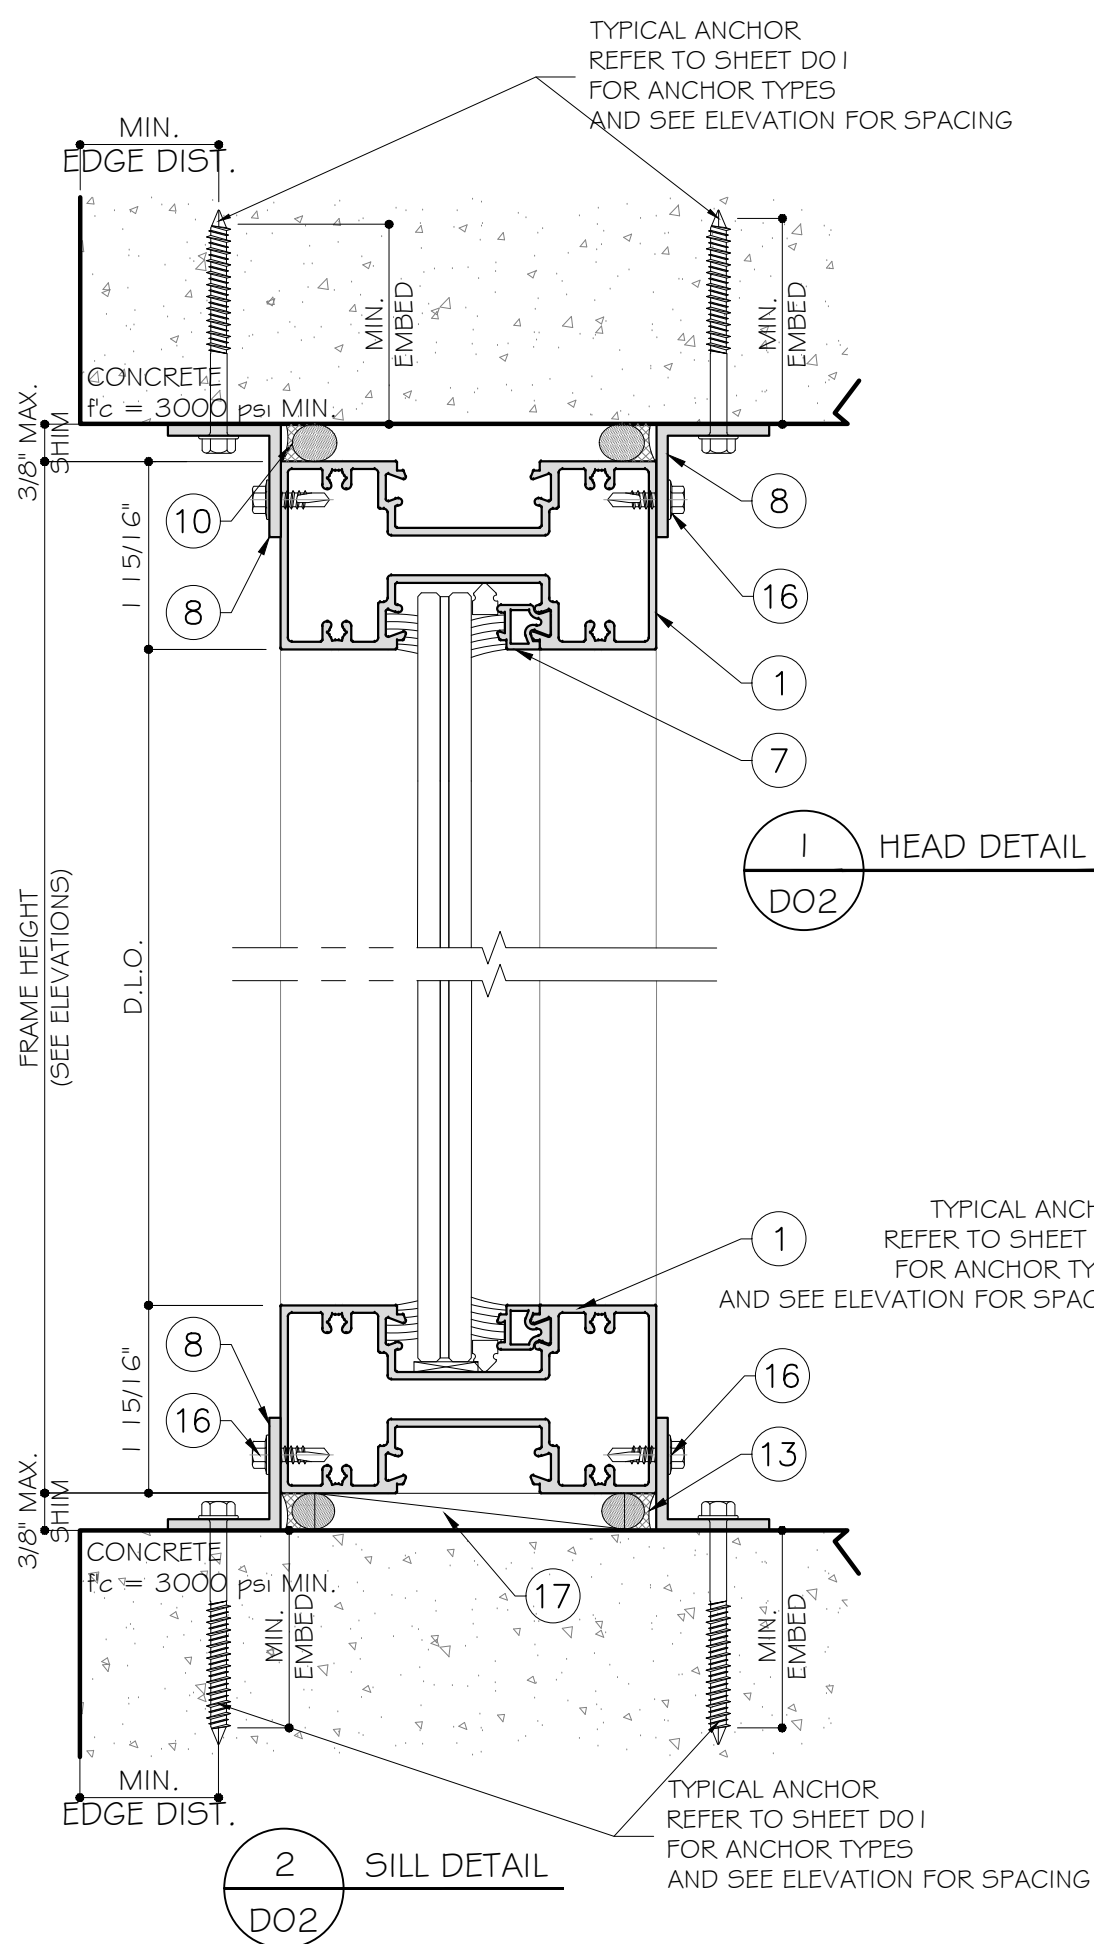

FLORIDA APPROVAL:
FL # 30922

YIPING WANG, P.E.
FLORIDA REGISTRATION
FL #55983
C.A.N. 28677

MCY ENGINEERING, INC.
GLAZING CONSULTANTS

MCY

12781 MIRAMAR PARKWAY #301
MIRAMAR, FL 33027
P: 786.360.2786
www.MCYEngineering.com mcy@mcyengineering.com

SPA100 ALUMINUM AWNING WINDOW SYSTEM - L.M.I.

SHANGHAI SUPERHOUSE BUILDING MATERIAL

No.10 Hangfan Road, Pudong District,
Shanghai, China
TEL.86 021-5822 0630

Rev. No.	Date	Drawn By	Description



Drawn Date
12/03/2019

Drawn By

DRAWING NO.
AD19-30

Sheet No.
4 OF 9

DO2

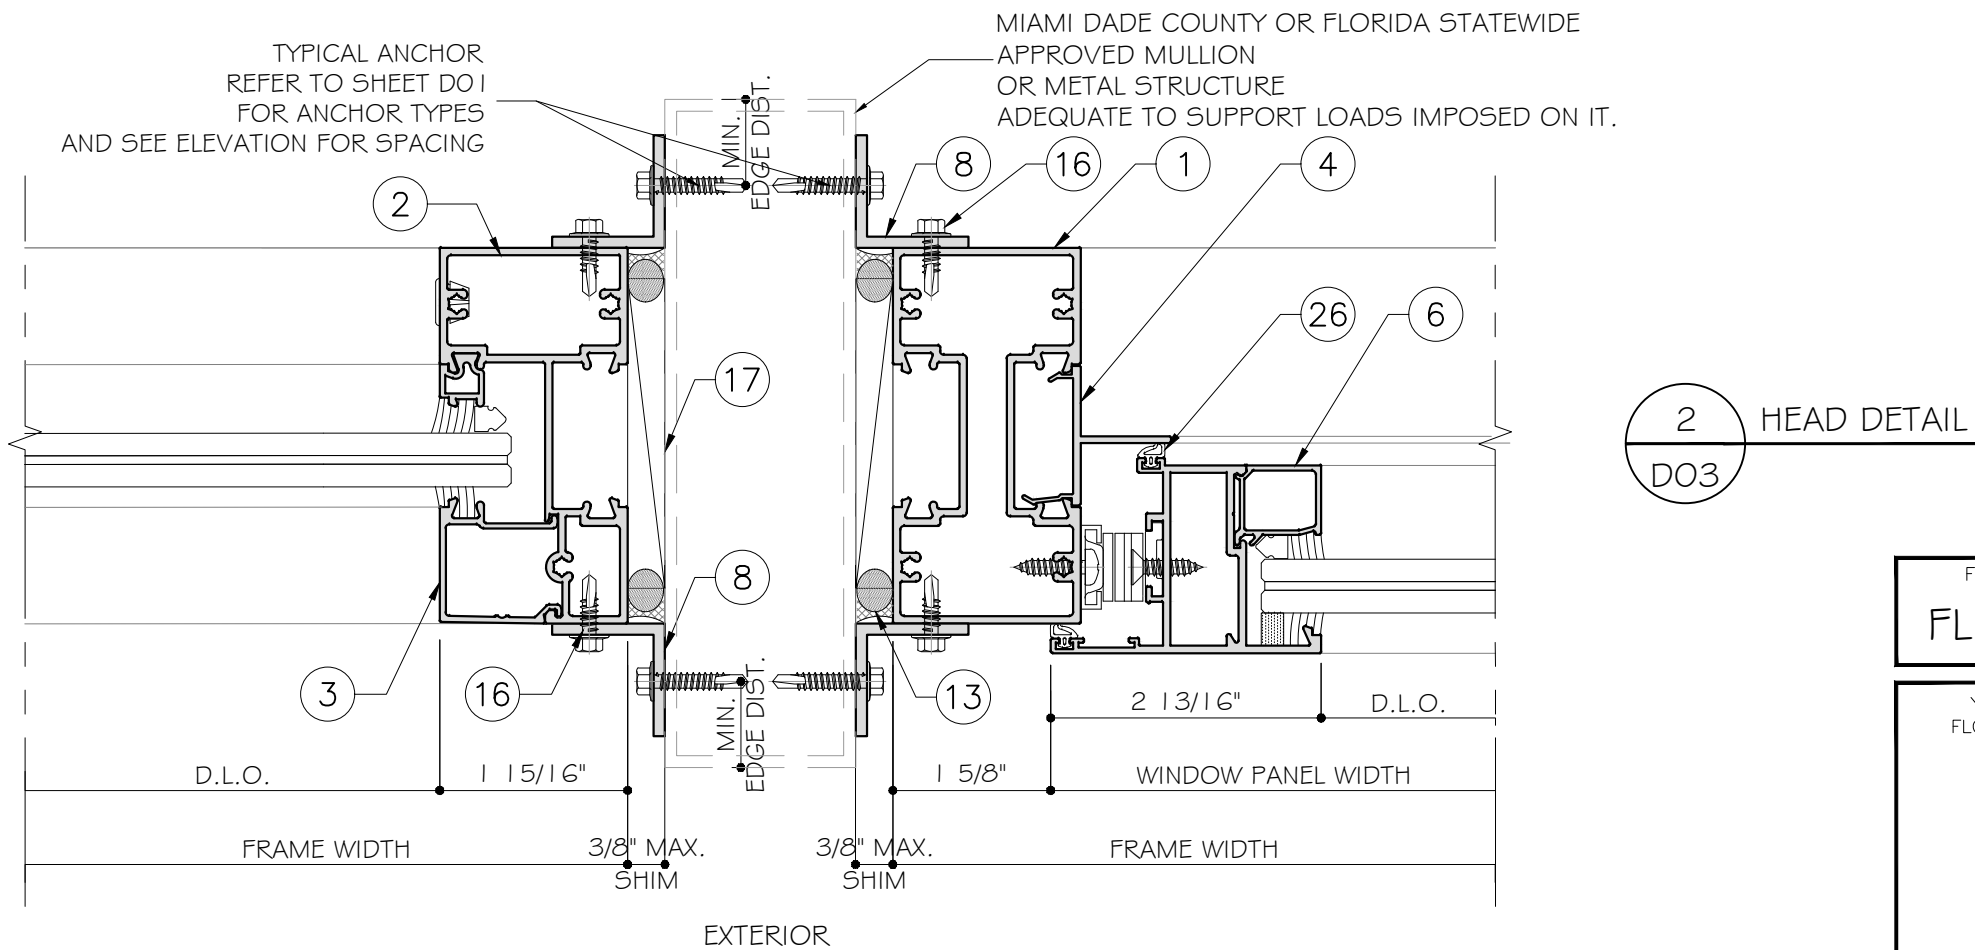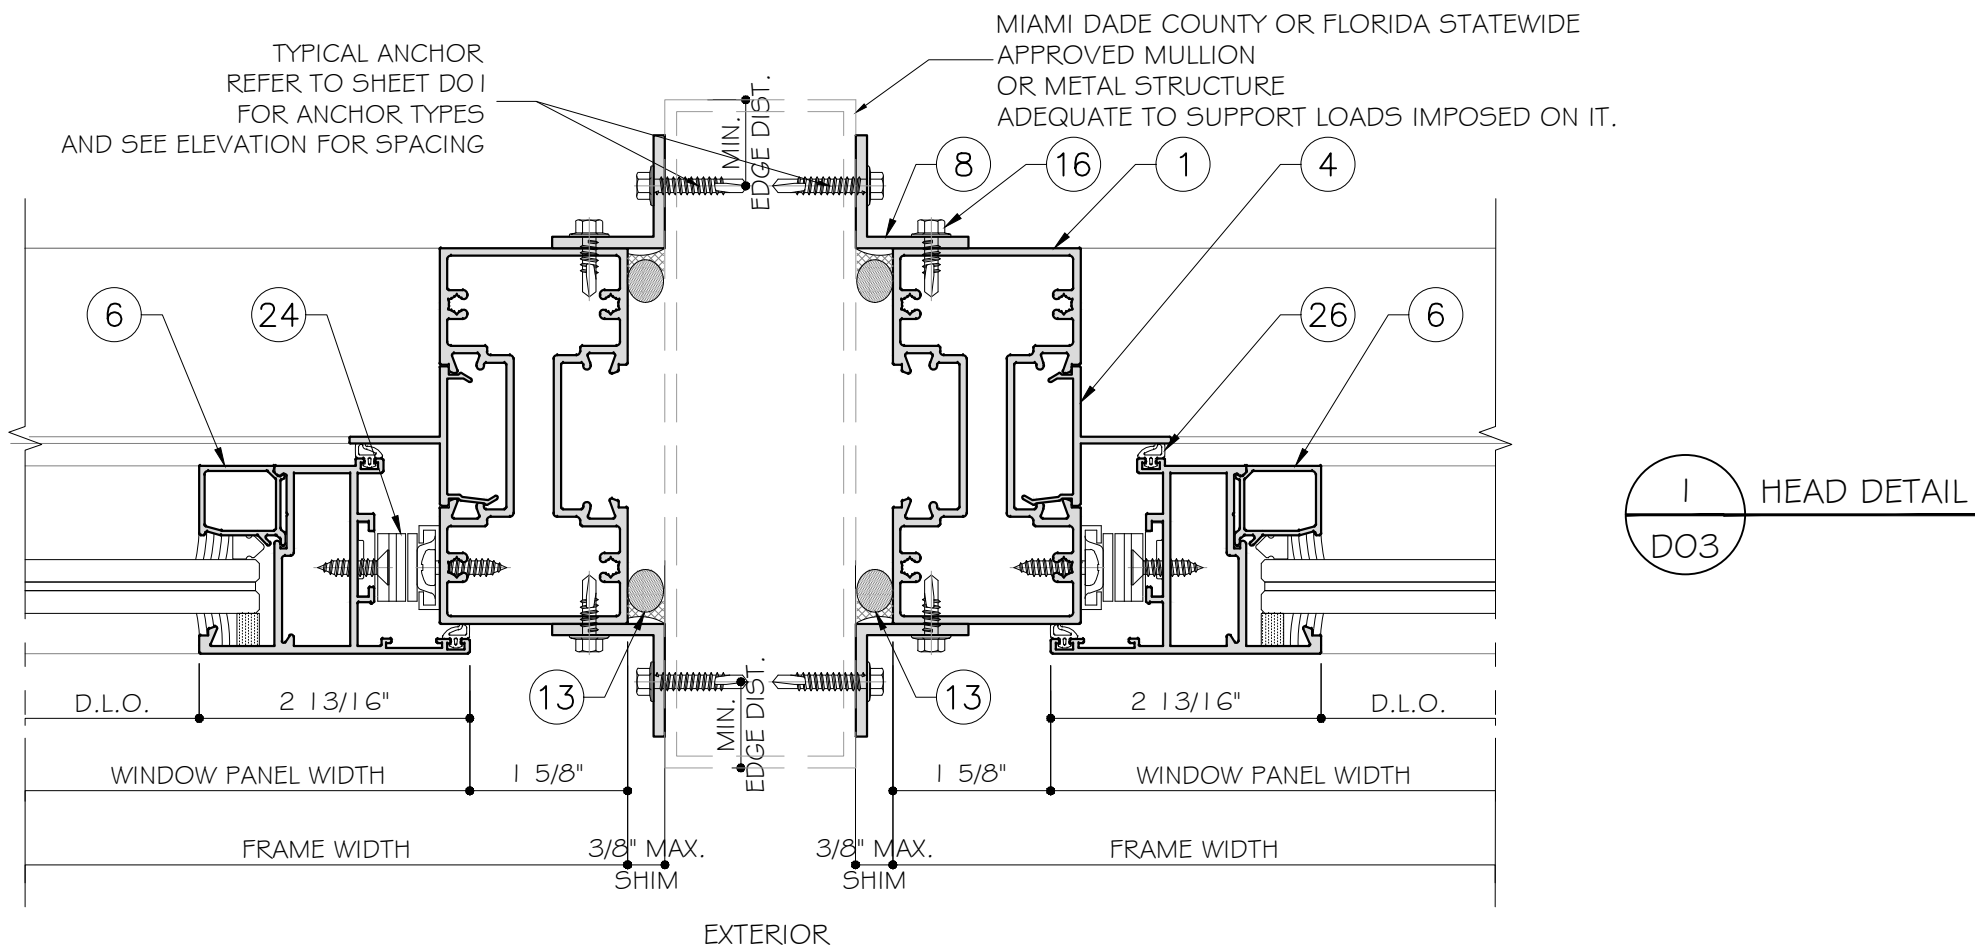

FLORIDA APPROVAL:

FL # 30922

YIPING WANG, P.E.
FLORIDA REGISTRATION
FL #55983
C.A.N. 28677

MCY ENGINEERING, INC.
GLAZING CONSULTANTS
12781 MIRAMAR PARKWAY #301
MIRAMAR, FL 33027
P: 786.360.2786
www.MCYEngineering.com mcy@mcyengineering.com

SPA100 ALUMINUM AWNING WINDOW SYSTEM - L.M.I.

SHANGHAI SUPERHOUSE BUILDING MATERIAL

No.10 Hangfan Road, Pudong District,
Shanghai, China
TEL.86 021-5822 0630

Rev. No.	Date	Drawn By	Description


Drawn Date
12/03/2019

Drawn By


DRAWING NO.
AD19-30

D03


Sheet No.
5 OF 9

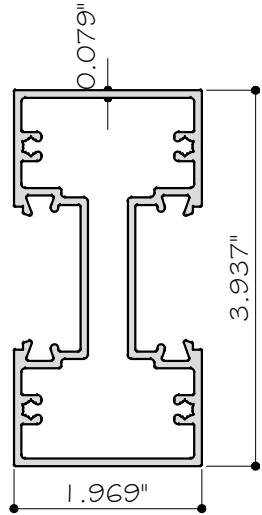


1 WINDOW FRAME
SPA10159 6063-T5

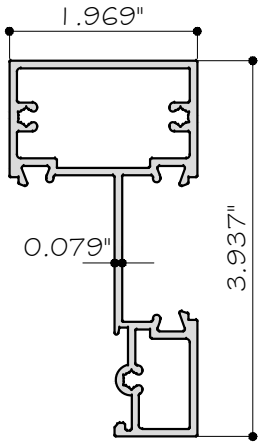


2 WINDOW FRAME
SPA10154 6063-T5

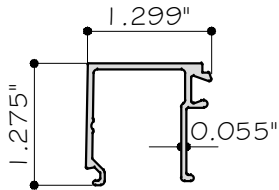


3 GLASS BEAD
SPA10155 6063-T5

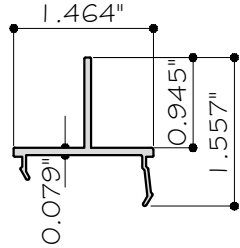


4 ADAPTOR
SPA10156 6063-T5

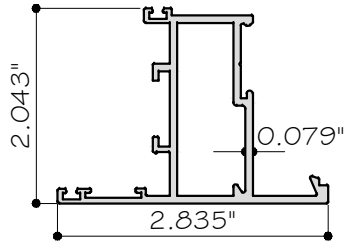


5 SASH
SPA10009A 6063-T5

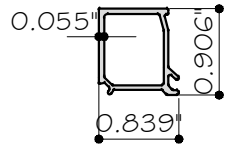


6 BEAD
SPA10160 6063-T5

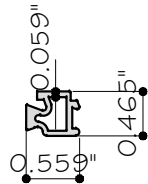


7 SINGLE GLASS ADAPTOR
SPA10016 6063-T5

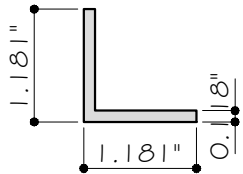


8 ALUMINUM ANGLE
0325 6063-T5

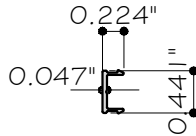

9 SKEW FILLER
JNSP10005 6063-T5

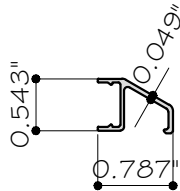

10 SKEW FILLER
JNSP10006 6063-T5

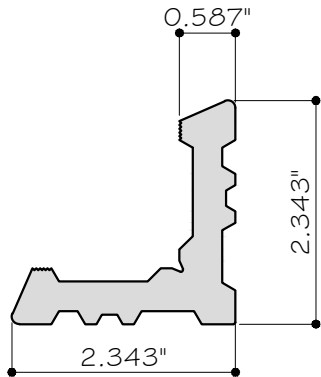

11 CLAMPING CORNER
JN6402 6063-T5

FLORIDA APPROVAL:

FL # 30922

YIPING WANG, P.E.
FLORIDA REGISTRATION
FL #55983
C.A.N. 28677

SPA100 ALUMINUM AWNING WINDOW SYSTEM - L.M.I.

SHANGHAI SUPERHOUSE BUILDING MATERIAL
No.10 Hangfan Road, Pudong District,
Shanghai, China

TEL.86 021-5822 0630

MCY ENGINEERING, INC.

GLAZING CONSULTANTS

12781 MIRAMAR PARKWAY #301
MIRAMAR, FL 33027

P: 786.360.2786

www.MCYEngineering.com

mcy@mcyengineering.com

Rev. No.	Date	Drawn By	Description

Drawn Date
12/03/2019


Drawn By

DRAWING NO.
AD19-30


PARTS

Sheet No.
6 OF 9

BILL OF MATERIALS				
ITEM	PART	DESCRIPTION	MATERIAL	MANUF. / REMARKS
1	SPA10059	WINDOW FRAME	ALUM. 6063-T5	-
2	SPA10154	WINDOW FRAME	ALUM. 6063-T5	-
3	SPA10155	GLASS BEAD	ALUM. 6063-T5	-
4	SPA10156	ADAPTOR	ALUM. 6063-T5	-
5	SPA10009A	SASH	ALUM. 6063-T5	-
6	SPA10160	BEAD	ALUM. 6063-T5	-
7	SPA10016	SINGLE GLASS ADAPTOR	ALUM. 6063-T5	-
8	0325	ALUMINUM ANGLE	ALUM. 6063-T5	-
9	JNSP1005	SKEW FILLER	ALUM. 6063-T5	-
10	JNSP1006	SKEW FILLER	ALUM. 6063-T5	-
11	JNG042	CLAMPING CORNER	ALUM. 6063-T5	-
12	-	DC 791 NEUTRAL CURE SEALANT	SILICONE	DOW CORNING
13	-	DC 791 NEUTRAL CURE SEALANT & BACKER ROD	SILICONE	DOW CORNING
14	SBW-26960	EPDM GASKET	EPDM	-
15	-	SETTING BLOCK	-	-
16	-	3/16" X 5/8" HEX TEK SCREW	-	-
17	-	HARD PLASTIC SHIM	-	-
18	MFKL0070	T TYPE CONNECTOR	-	-
19	NRST0130-100200	KEEPER	-	-
20	254509	LOCK DEVICE POINT	-	-
21	*BQD25450	MIDDLE LOCK DEVICE POINT	-	-
22	220603	CORNER TRANSMISSION	-	-
23	CHGD0010	HANDLE	-	-
24	CSHD8630	FRICTION HINGE	STAINLESS STEEL	-
25	SAP771867	HIDDEN LOCK	-	-
26	SBW-26955	EPDM GASKET	EPDM	-
FLORIDA APPROVAL: FL # 30922 YIPING WANG, P.E. FLORIDA REGISTRATION FL #55983 C.A.N. 28677				
SPA100 ALUMINUM AWNING WINDOW SYSTEM - L.M.I. SHANGHAI SUPERHOUSE BUILDING MATERIAL No.10 Hangfan Road, Pudong District, Shanghai, China TEL.86 021-5822 0630				
Rev. No. Date Drawn By Description Drawn Date 12/03/2019 Drawn By DRAWING NO. AD19-30 BOM Sheet No. 7 OF 9				
MCY ENGINEERING, INC. GLAZING CONSULTANTS 12781 MIRAMAR PARKWAY #301 MIRAMAR, FL 33027 P: 786.360.2786 www.MCYEngineering.com mcy@mcyengineering.com				

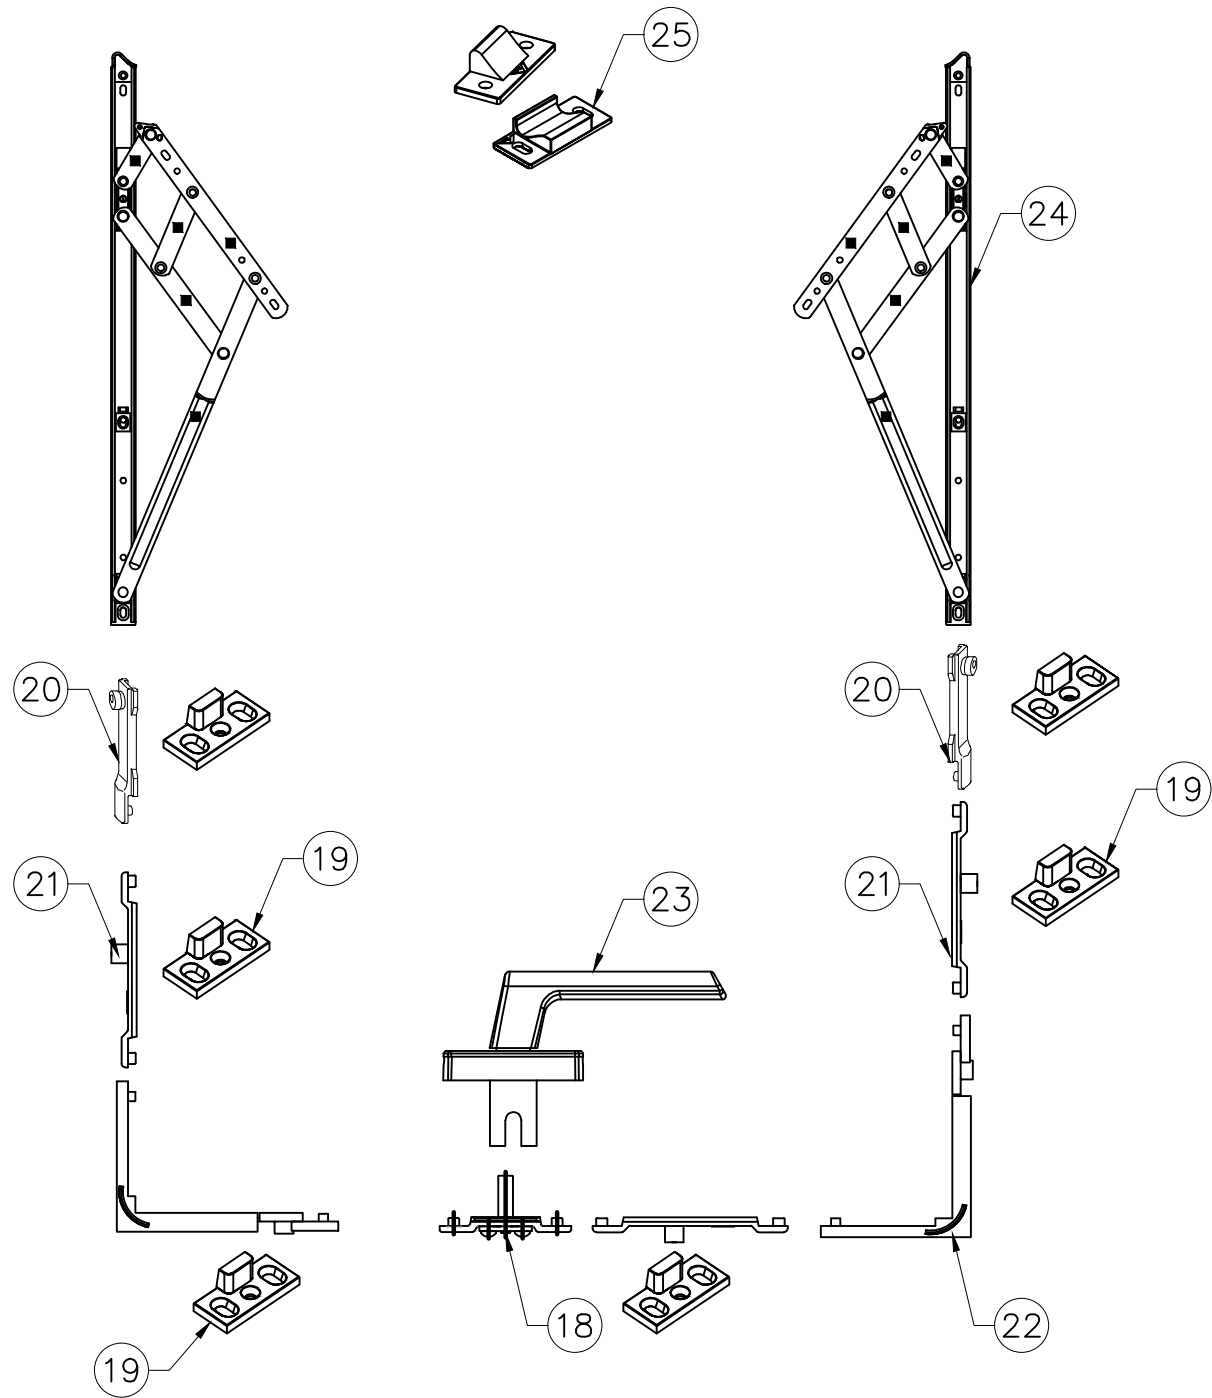

HARDWARE 3D VIEW

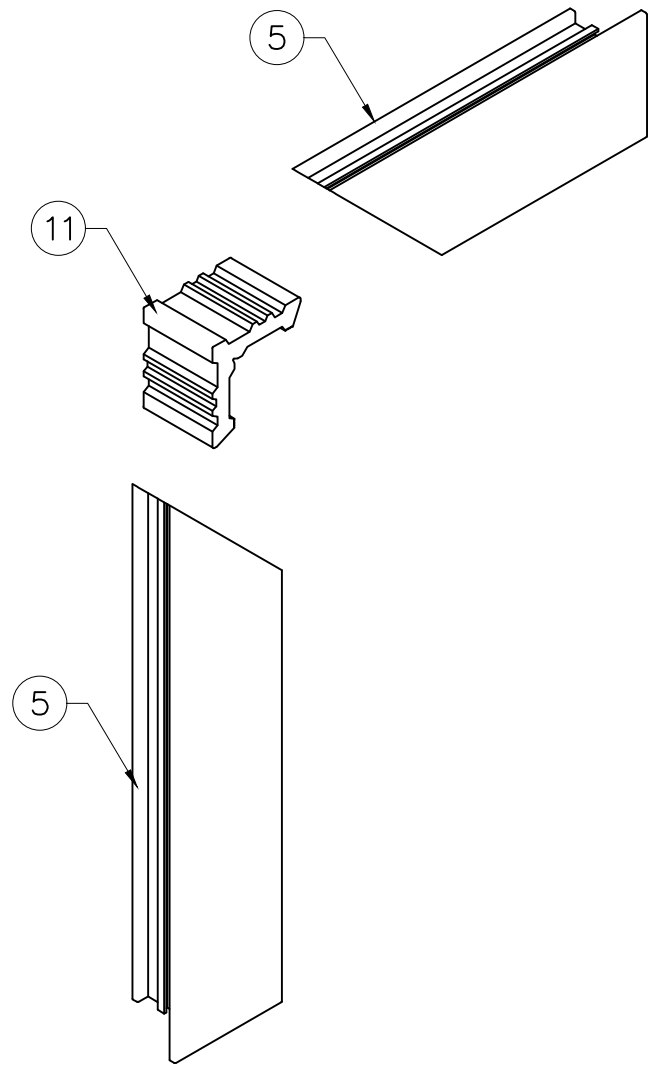

FRAME CORNER ASSEMBLY

FLORIDA APPROVAL:
FL # 30922

YIPING WANG, P.E.
FLORIDA REGISTRATION
FL #55983
C.A.N. 28677

Rev. No.		Date	Drawn By	Description
1				
2				
DRAWING NO.
AD19-30

HW

Sheet No.
8 OF 9

SPA100 ALUMINUM AWNING WINDOW SYSTEM - L.M.I.
SHANGHAI SUPERHOUSE BUILDING MATERIAL
No.10 Hangfan Road, Pudong District,
Shanghai, China
TEL.86 021-5822 0630

MCY ENGINEERING, INC.
GLAZING CONSULTANTS
12781 MIRAMAR PARKWAY #301
MIRAMAR, FL 33027 P: 786.360.2786
www.MCYEngineering.com mcy@mcyengineering.com

